



ALTAIR 102 LOUVRE

HANDLE, KEYLOCK & FIXING HOLE POSITIONS

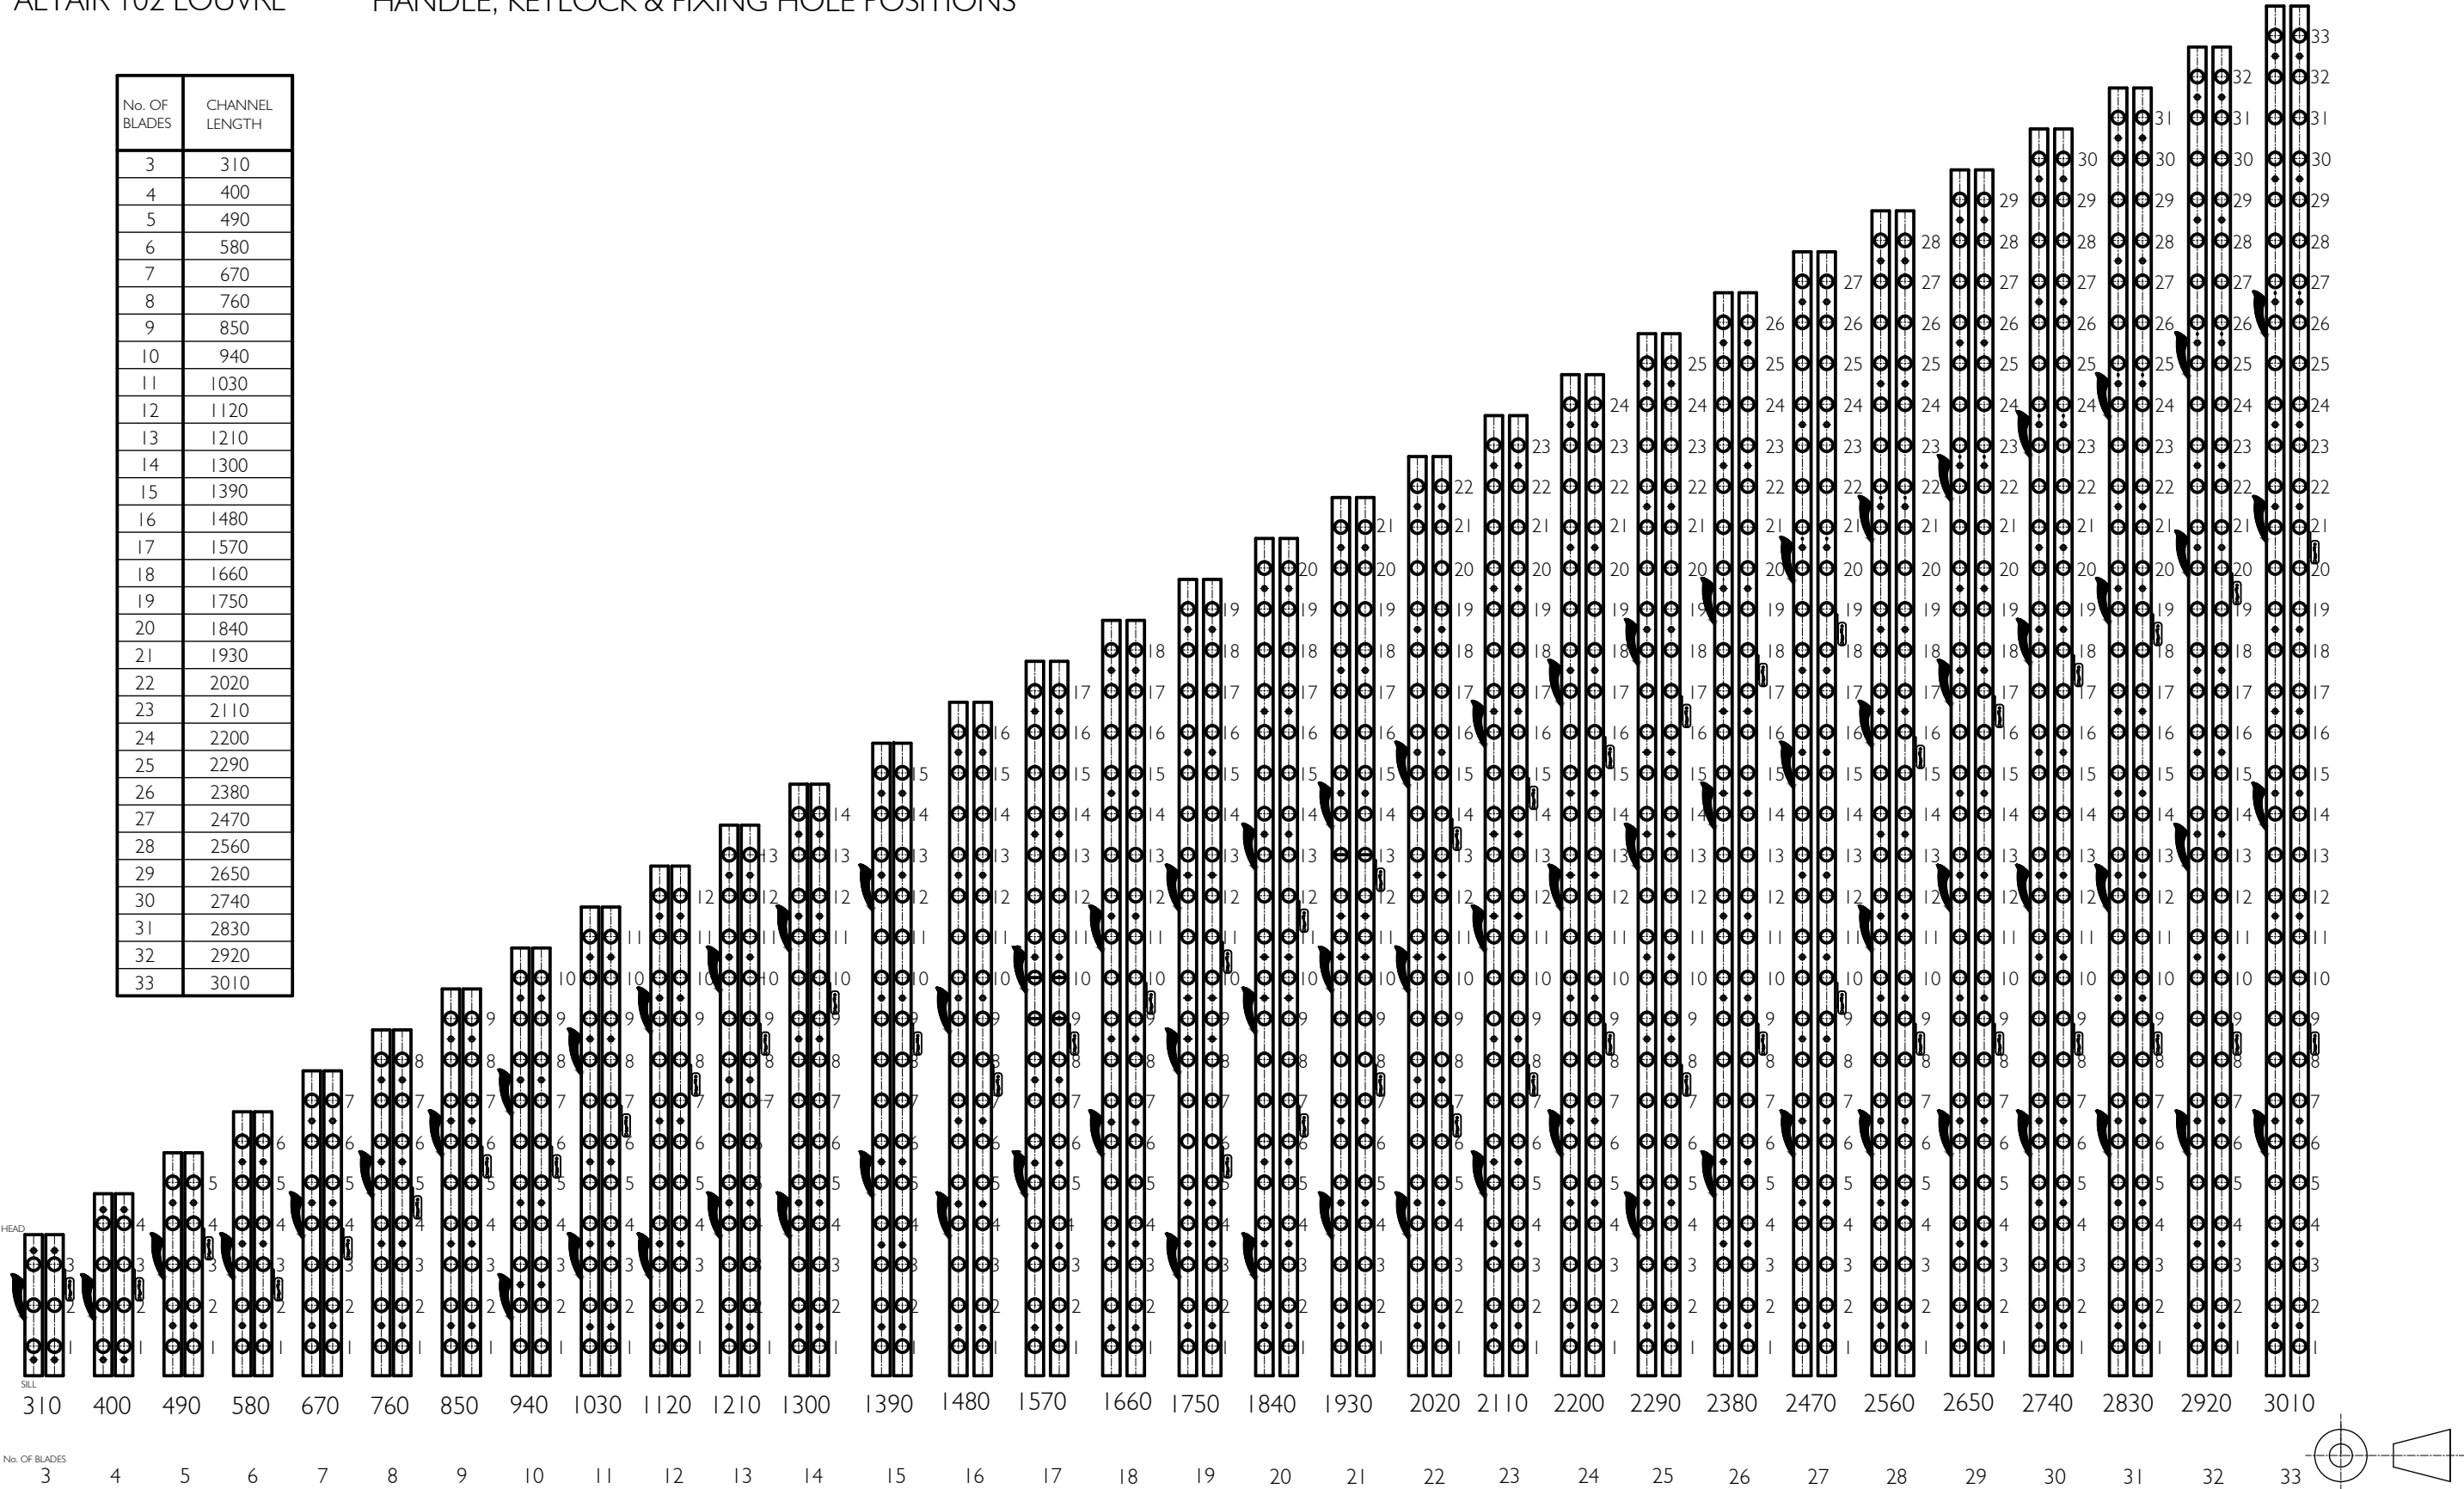

IF IN DOUBT ASK — DO NOT SCALE DRAWING

| | | | | | | | | | | | |
|--|-----|-------------|------------------|------|---|--------------|--|---|--|-----------|--|
| <div>Proprietary and confidential</div> <div>The information contained in this drawing is the sole property of Breezway Australia. Any reproduction in part or as a whole, without the written permission of Breezway Australia is prohibited.</div> | Rev | Description | Approved | | Title: Keylock Positions Altair 102mm Channel | | | <div></div> <div>35 Cambridge Street, Coorparoo QLD 4151, ABN 24 081 897 823</div> | | Material: | |
| | | | By | Date | | | | | | Finish: | |
| | | | | | SAP Mat No: | | | | | | |
| | | | | | Dwg No: | | | | | | |
| | | | | | 1.3.1.1.1 - 14 | | | | | | |
| | | | | | | | | | | | |
| | | | | | | | | | | | |
| Drawn by: B.G | | | Date: 21/09/2015 | | Scale: NTS | Sheet 1 of 1 | | Revision: A | | | |