


ALTAIR TIMBER BLADE 152 LOUVRE IN COMPONENT FORM

Standard Heights

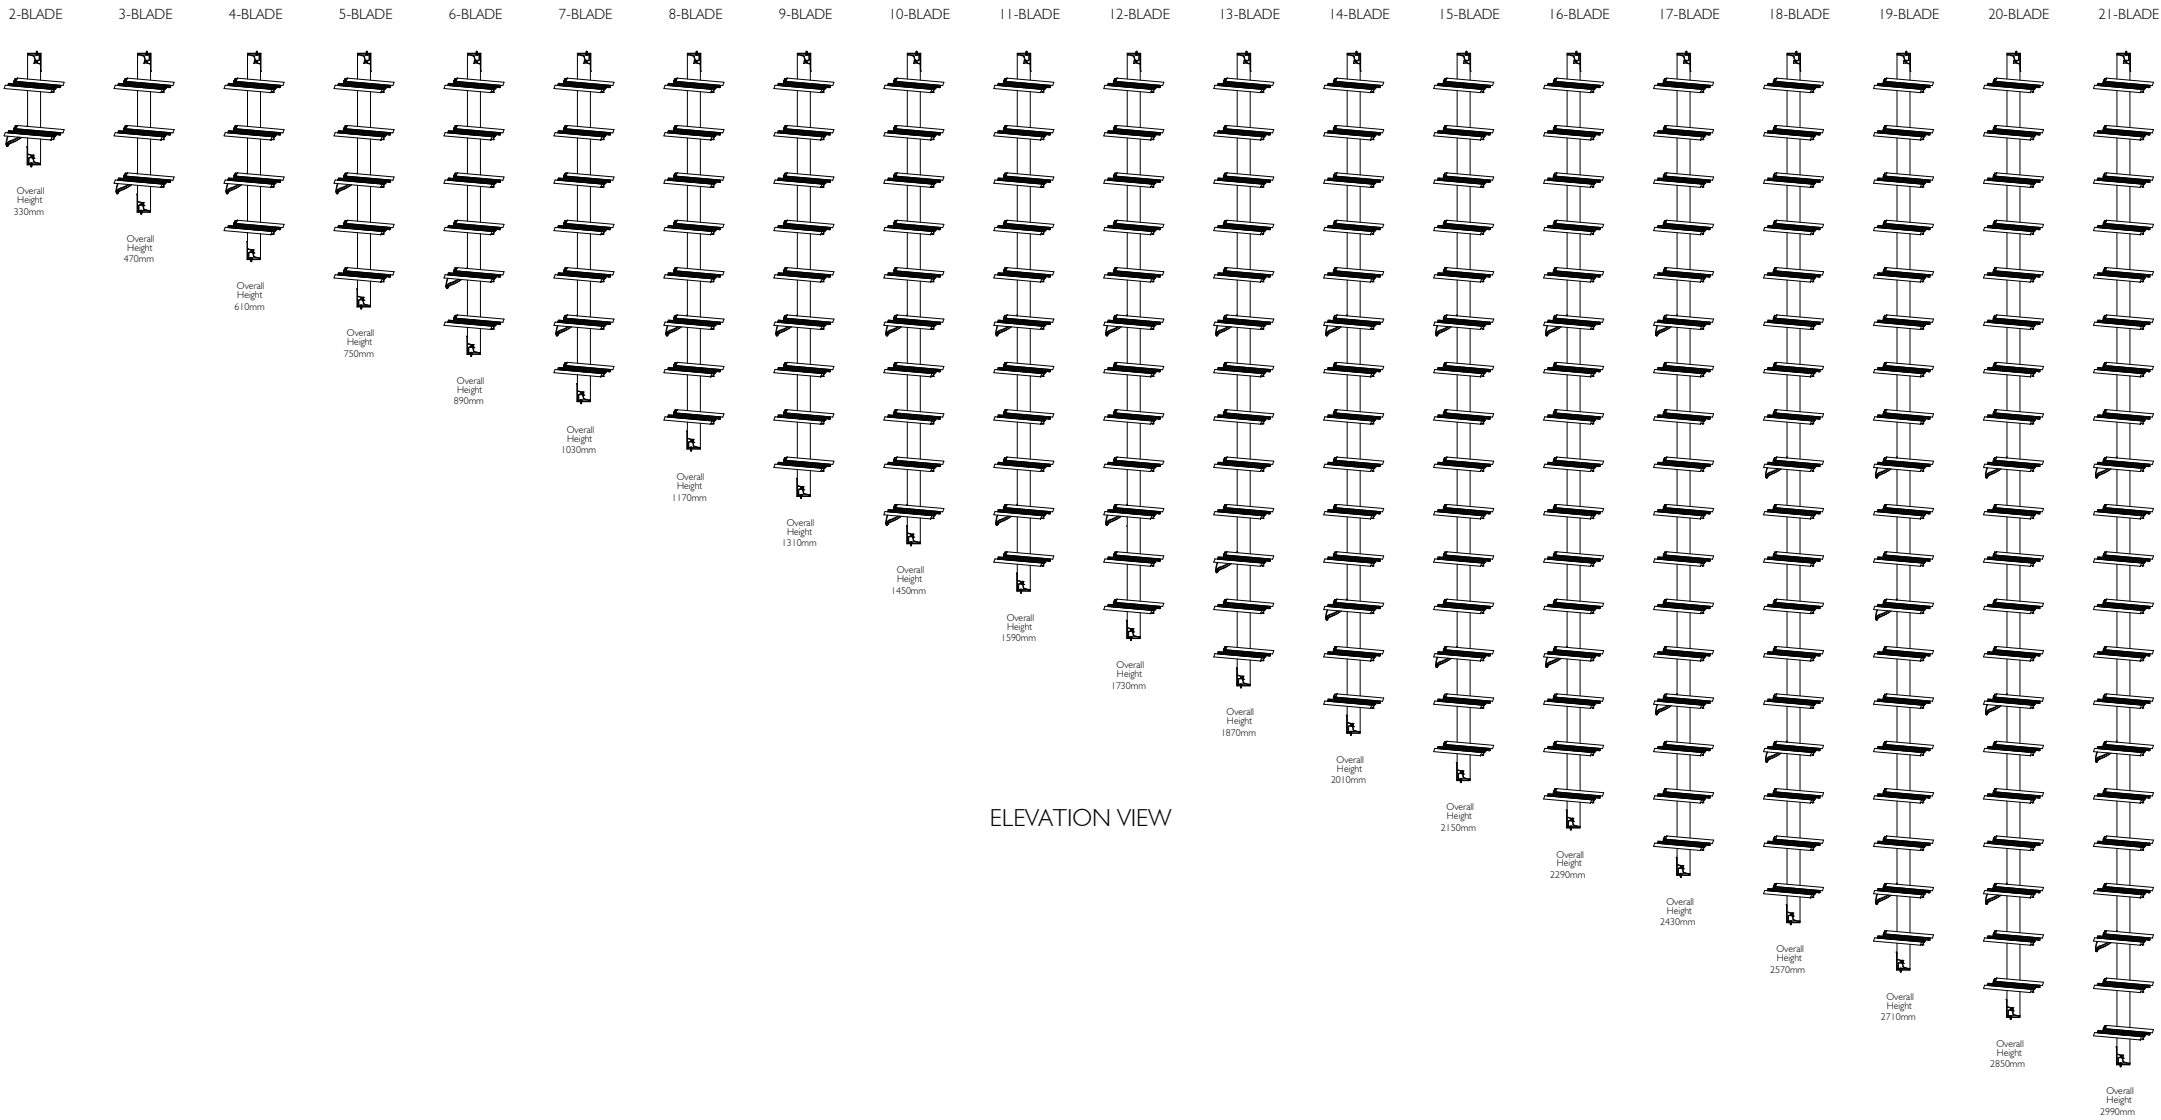

ELEVATION VIEW


Proprietary and confidential The information contained in this drawing is the sole property of Breezway Australia. Any reproduction in part or as a whole, without the written permission of Breezway Australia is prohibited.	Rev	Description	Approved By	Date	Title:			Material:	
					Altair Timber Blade 152 Component Form Standard Heights			Finish:	
								SAP Mat No:	
					Drawn by: D.F			Dwg No:	
					Date: 21/06/2017	Scale: 1:1	Sheet 1 of 5		Revision A



35 Cambridge Street, Coorparoo QLD 4151, ABN 24 081 897 823

ALTAIR TIMBER BLADE 152 LOUVRE IN COMPONENT FORM

Off-Standard Heights

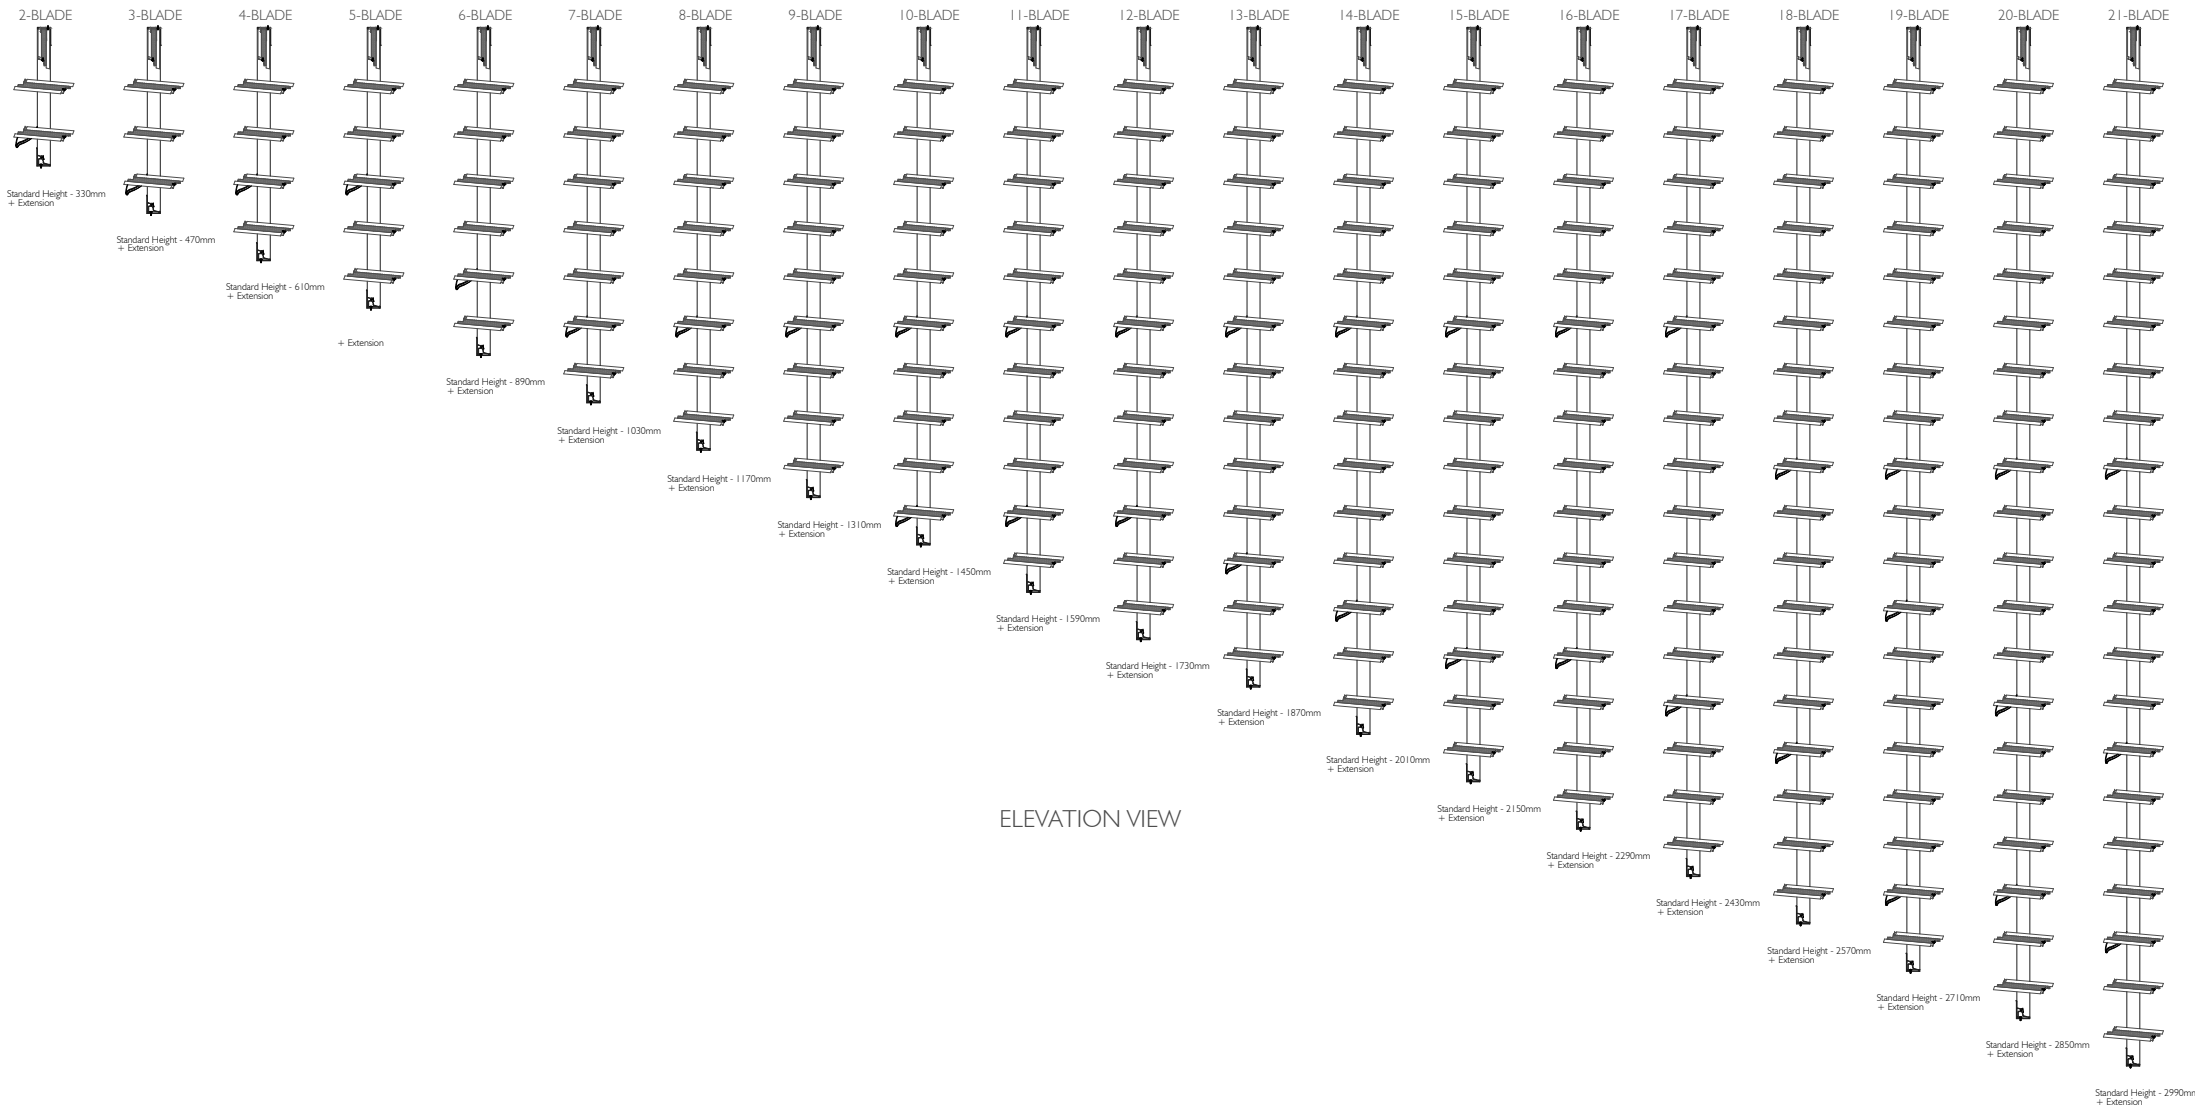

ELEVATION VIEW

Proprietary and confidential

Rev	Description	Approved By	Date

Title:			
Altair Timber Blade 152 Component Form Off-Standard Heights			
Drawn by:	D.F	Date:	21/06/2017
Scale:	1:1	Sheet 2 of 5	Revision A

breezway


35 Cambridge Street, Coorparoo QLD 4151, ABN 24 081 897 823

Material:
Finish:
SAP Mat No:
Dwg No:


The information contained in this drawing is the sole property of Breezway Australia. Any reproduction in part or as a whole, without the written permission of Breezway Australia is prohibited.

ALTAIR TIMBER BLADE I 52 LOUVRE IN COMPONENT FORM


Standard Heights

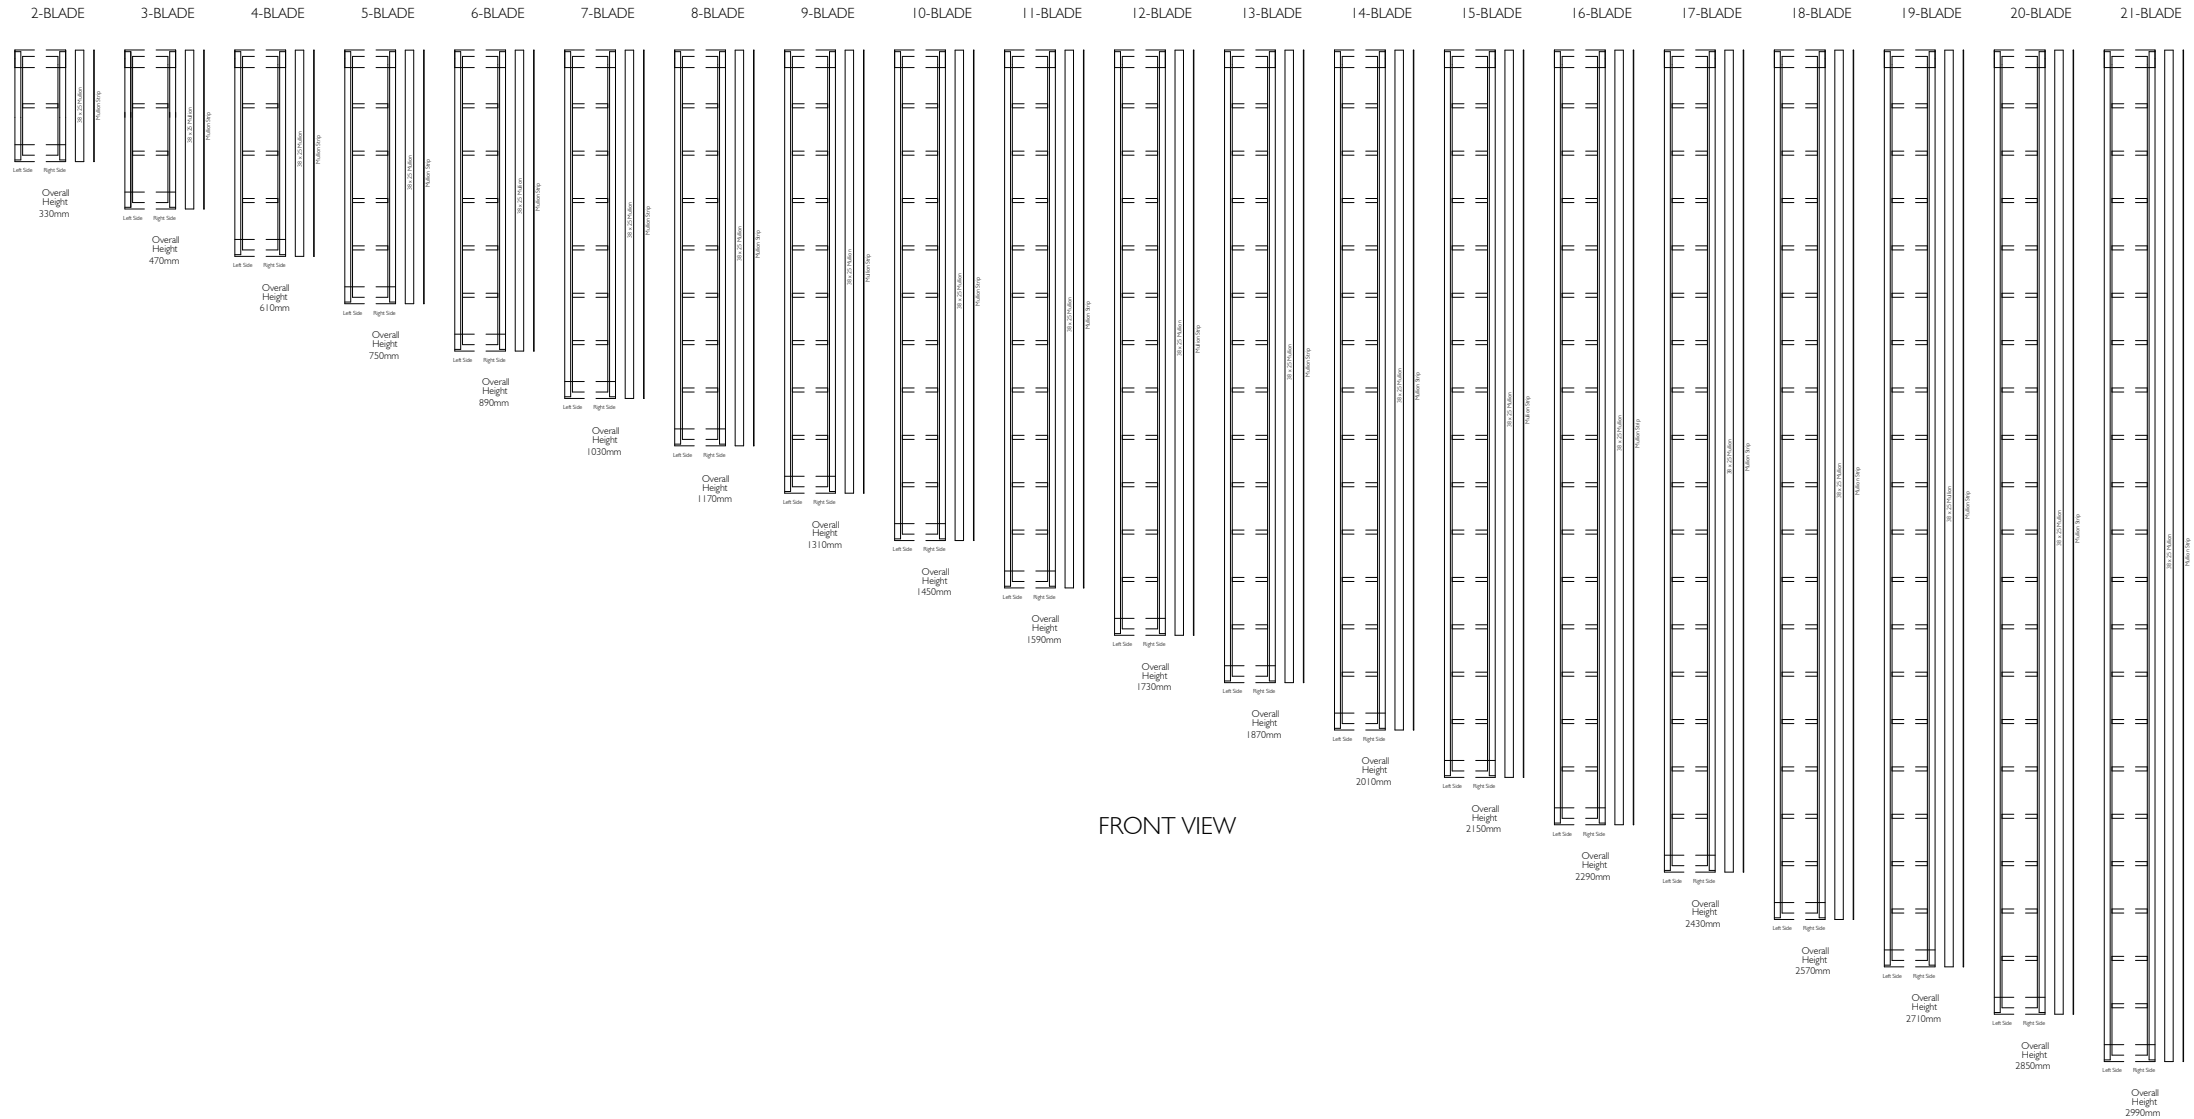



FRONT VIEW

Proprietary and confidential The information contained in this drawing is the sole property of Breezway Australia. Any reproduction in part or as a whole, without the written permission of Breezway Australia is prohibited.	Rev	Description	Approved By Date		Title: Altair Timber Blade I 52 Component Form				 35 Cambridge Street, Coorparoo QLD 4151, ABN 24 081 897 823		Material:	
											Finish:	
											SAP Mat No:	
											Dwg No:	
						Drawn by: D.F	Date: 21/06/2017	Scale: 1:1	Sheet 3 of 5	Revision A		




Altair Timber Blade I52 Louvre

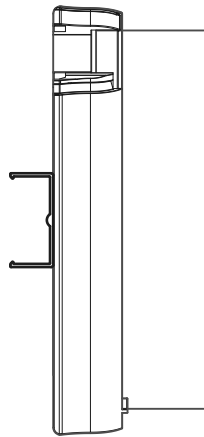

Altair Timber Blade I52 Louvre


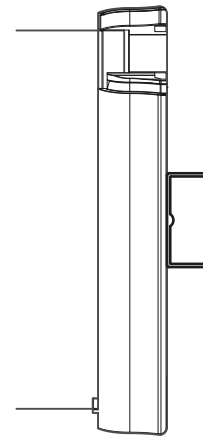
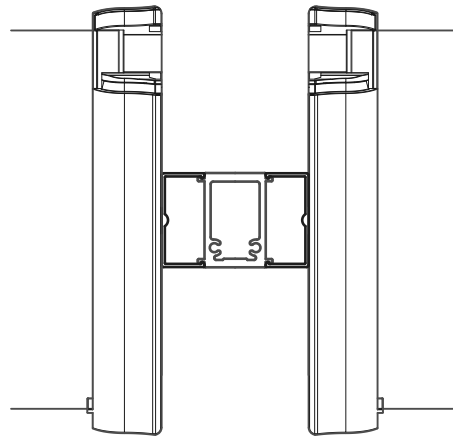


Altair Component Form with 38 x 25 Mullion

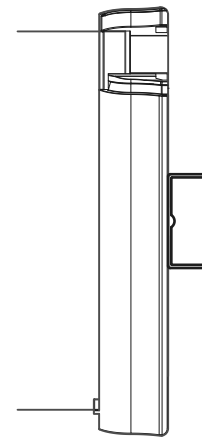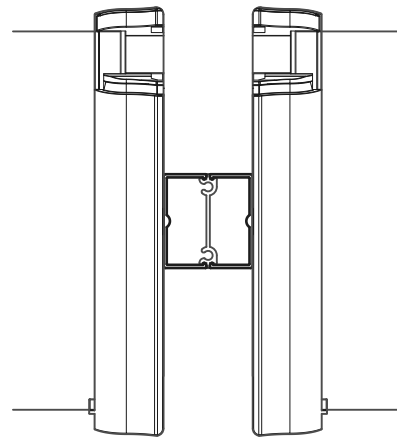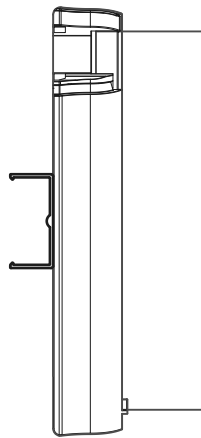

Refer to Breezway Product Performance
Warranty for mullion wind ratings.

Altair Component Form with Mullion Strip

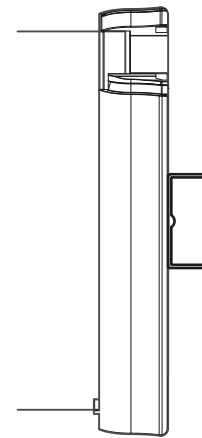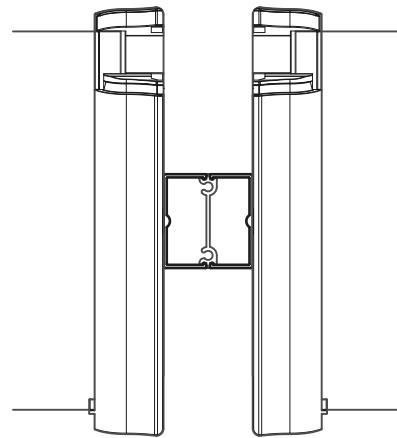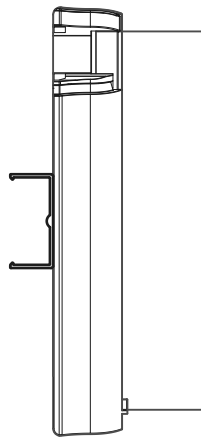

PLAN VIEW

Proprietary and confidential

The information contained in this drawing is the sole property of Breezway Australia. Any reproduction in part or as a whole, without the written permission of Breezway Australia is prohibited.

Rev	Description	Approved By	Date

Title:

Altair Timber Blade I52 Component Form

Drawn by: D.F Date: 21/06/2017 Scale: 1:1

breezway

35 Cambridge Street, Coopers QLD 4151, ABN 24 081 897 823

Sheet 4 of 5

Revision A

Material:


Finish:

SAP Mat No:

Dwg No:

Specification

The louvre window shall be Altair Timber Blade I 52mm Louvres and weatherstrip, with Altair mullion strip or 38x25 mullion (as applicable) by Breezway – as certified by the Australian Window Association. Fabricated to perform in (Insert applicable N or C rating) Zone to comply with AS2047.

<div>Proprietary and confidential</div> <div>The information contained in this drawing is the sole property of Breezway Australia. Any reproduction in part or as a whole, without the written permission of Breezway Australia is prohibited.</div>	Rev	Description	Approved By Date		Title: Altair Timber Blade I 52 Component Form				<div></div> <div>35 Cambridge Street, Coopers QLD 4151, ABN 24 081 897 823</div>		Material:	
											Finish:	
					SAP Mat No:							
					Dwg No:							
			Drawn by:	D.F	Date:	21/06/2017	Scale:	1:1	Sheet 5 of 5	Revision	A	